


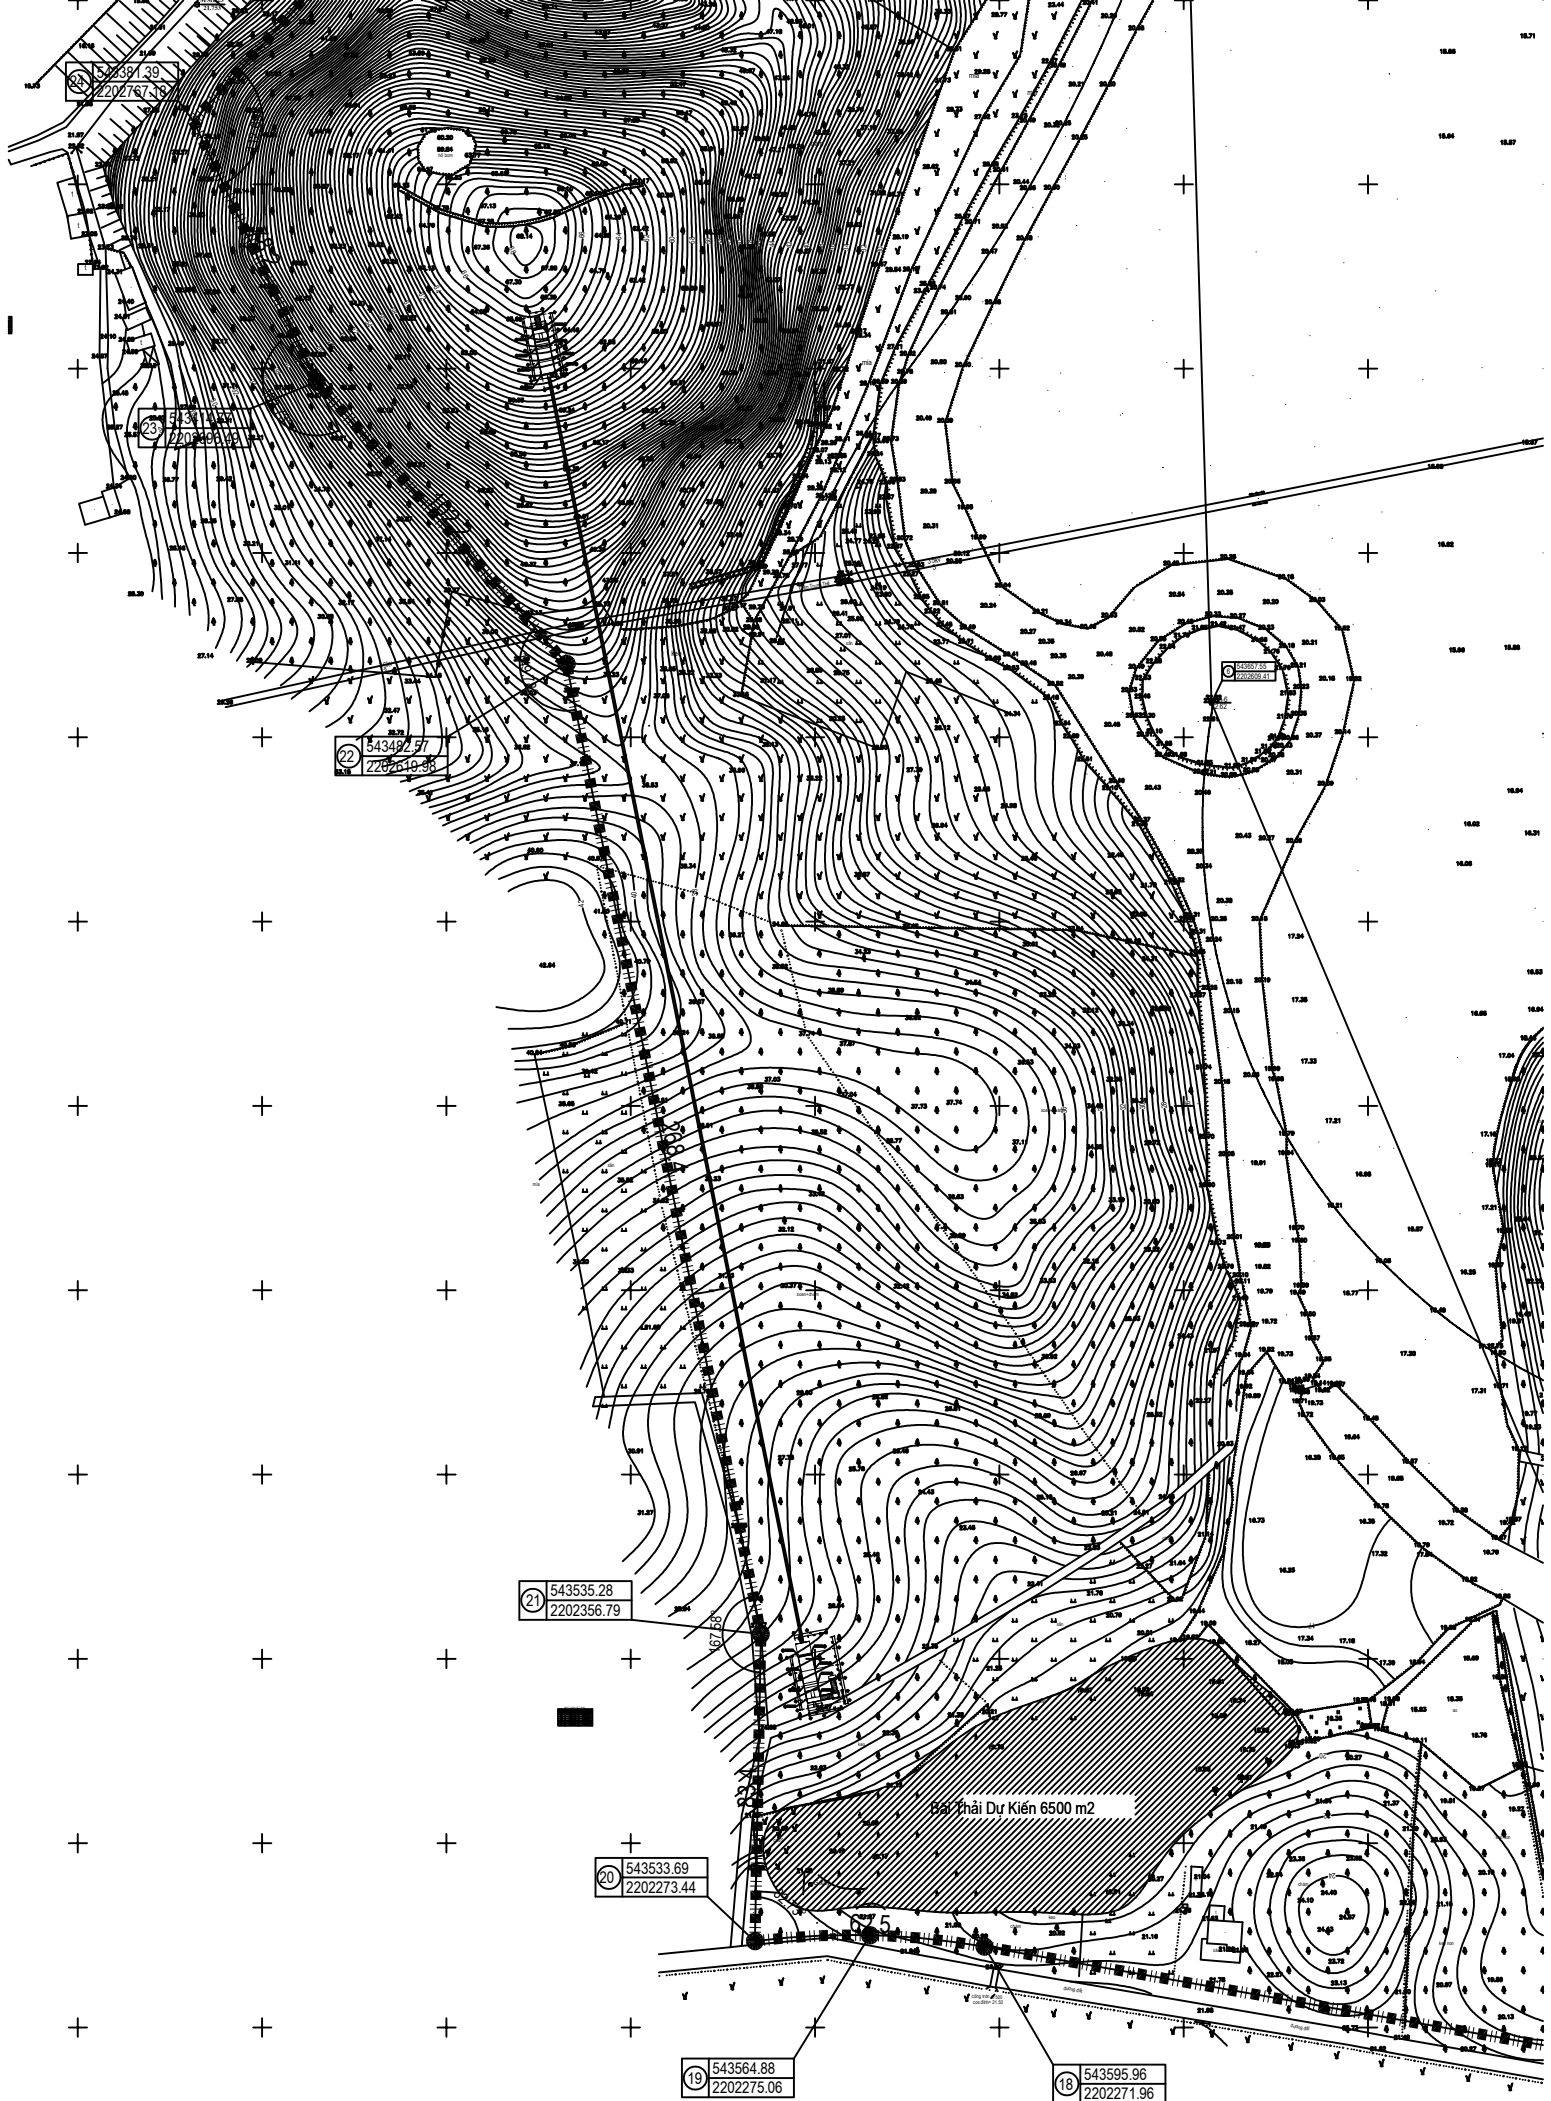

15 54391.39
2202767.19

23 54391.39
2202767.19

22 54349.57
2202610.38

21 543535.28
2202356.79

20 543533.69
2202273.44

19 543564.88
2202275.06

18 543595.96
2202271.96

Bãi thải Dự Kiến 6500 m2